


ENVELOPE TIE-IN DETAILS

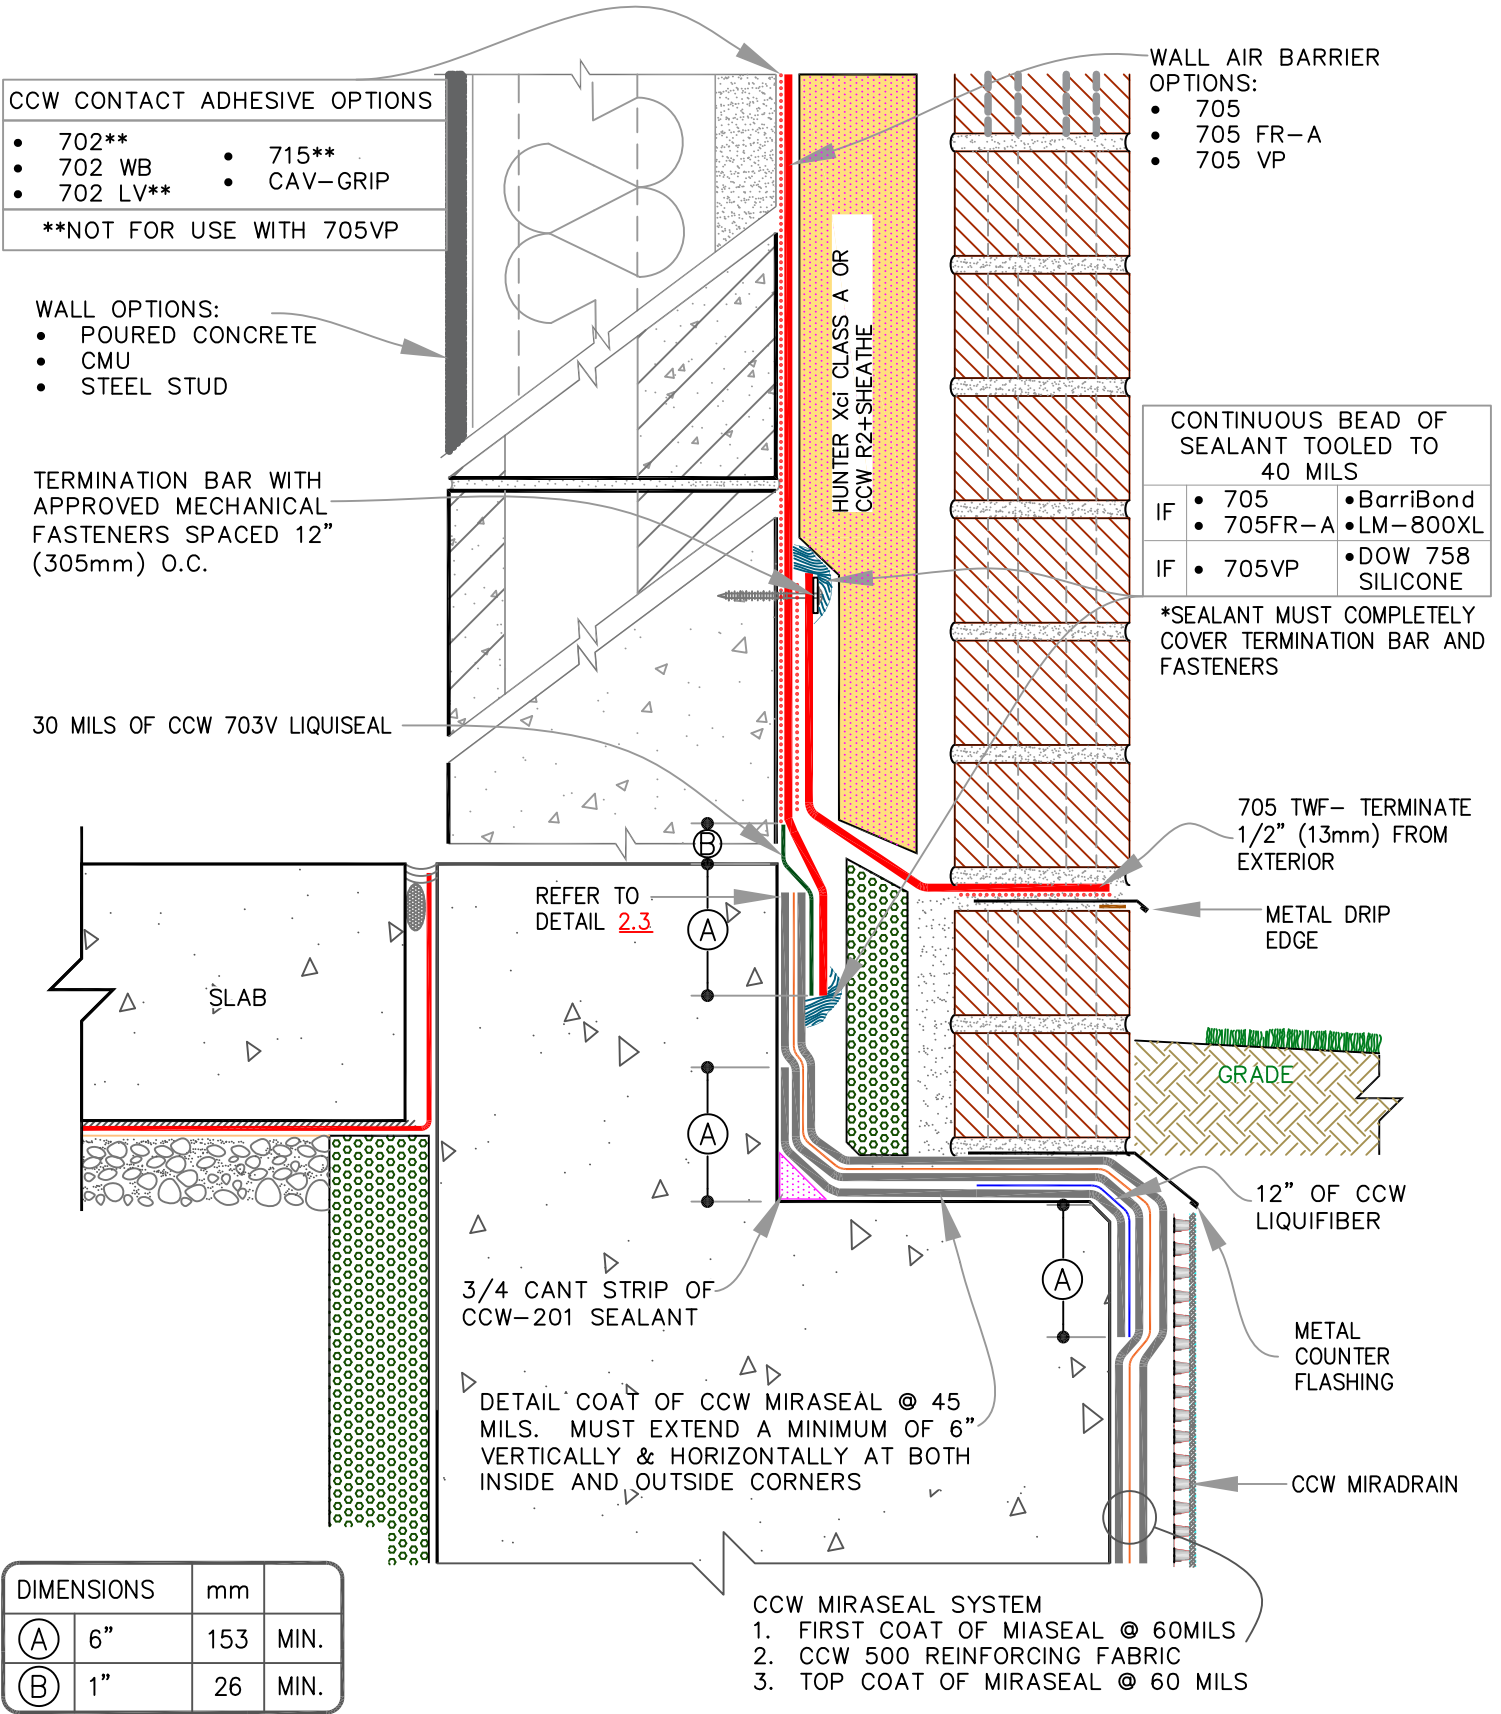

	0	WALL BARRIERS:	BELOW GRADE BARRIERS:	5.3
	REFER TO NOTES	705, 705FR-A OR 705VP	MIRASEAL	
REFER TO SPECS FOR ADDITIONAL INFORMATION				