


ENVELOPE TIE-IN DETAILS

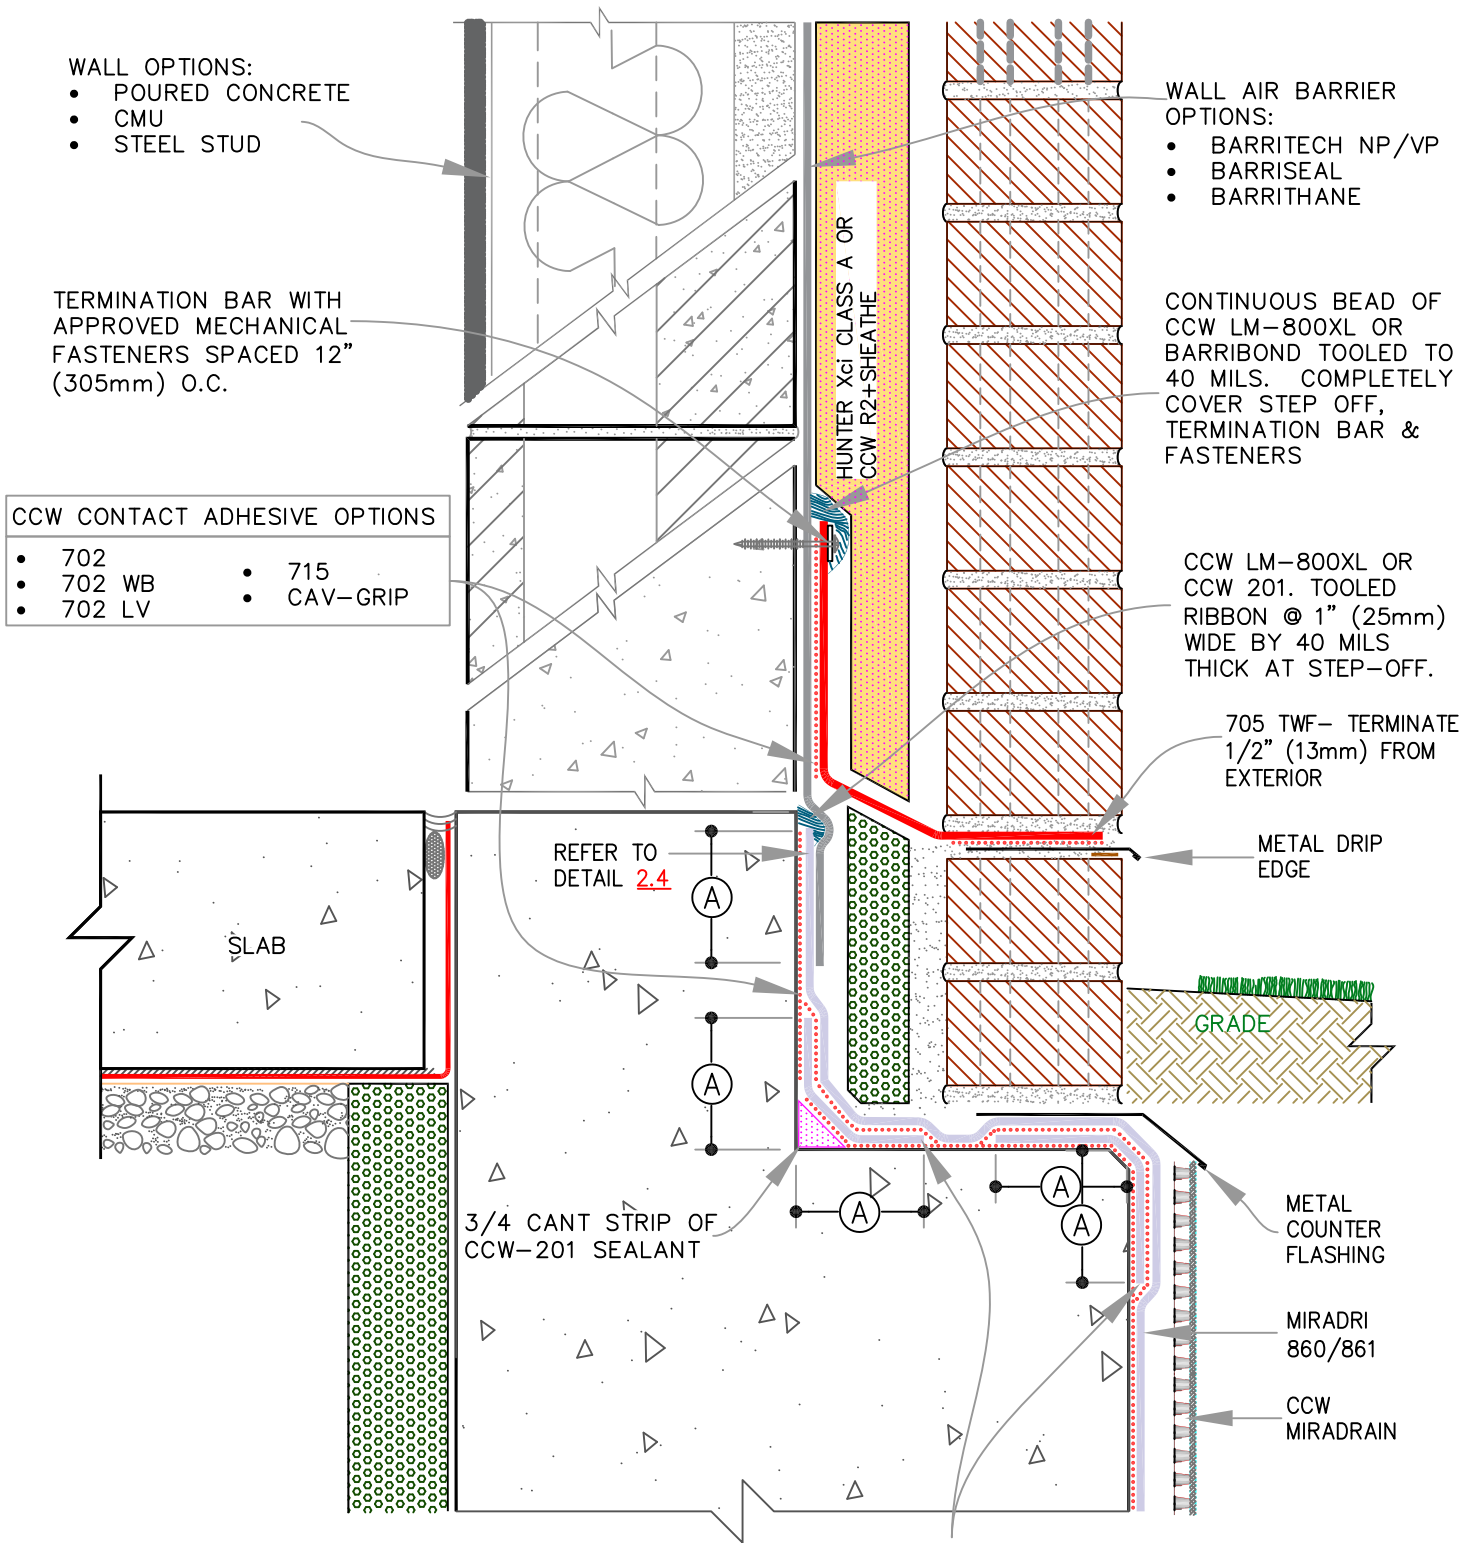

DETAIL STRIPS OF CCW MiraDRI 860/861. STRIPS MUST EXTEND A MINIMUM OF 6" VERTICALLY & HORIZONTALLY AT BOTH INSIDE AND OUTSIDE CORNERS

DIMENSIONS		mm	
(A)	6"	153	MIN.

	<div style="border: 1px solid black; padding: 2px; display: inline-block;">0</div> REFER TO NOTES	WALL BARRIERS: BARRITECH, BARRISEAL OR BARRITHANE	BELOW GRADE BARRIERS: MIRADRI 860/861	5.4
	REFER TO SPECS FOR ADDITIONAL INFORMATION			