


NVELOP TIE-IN DETAILS

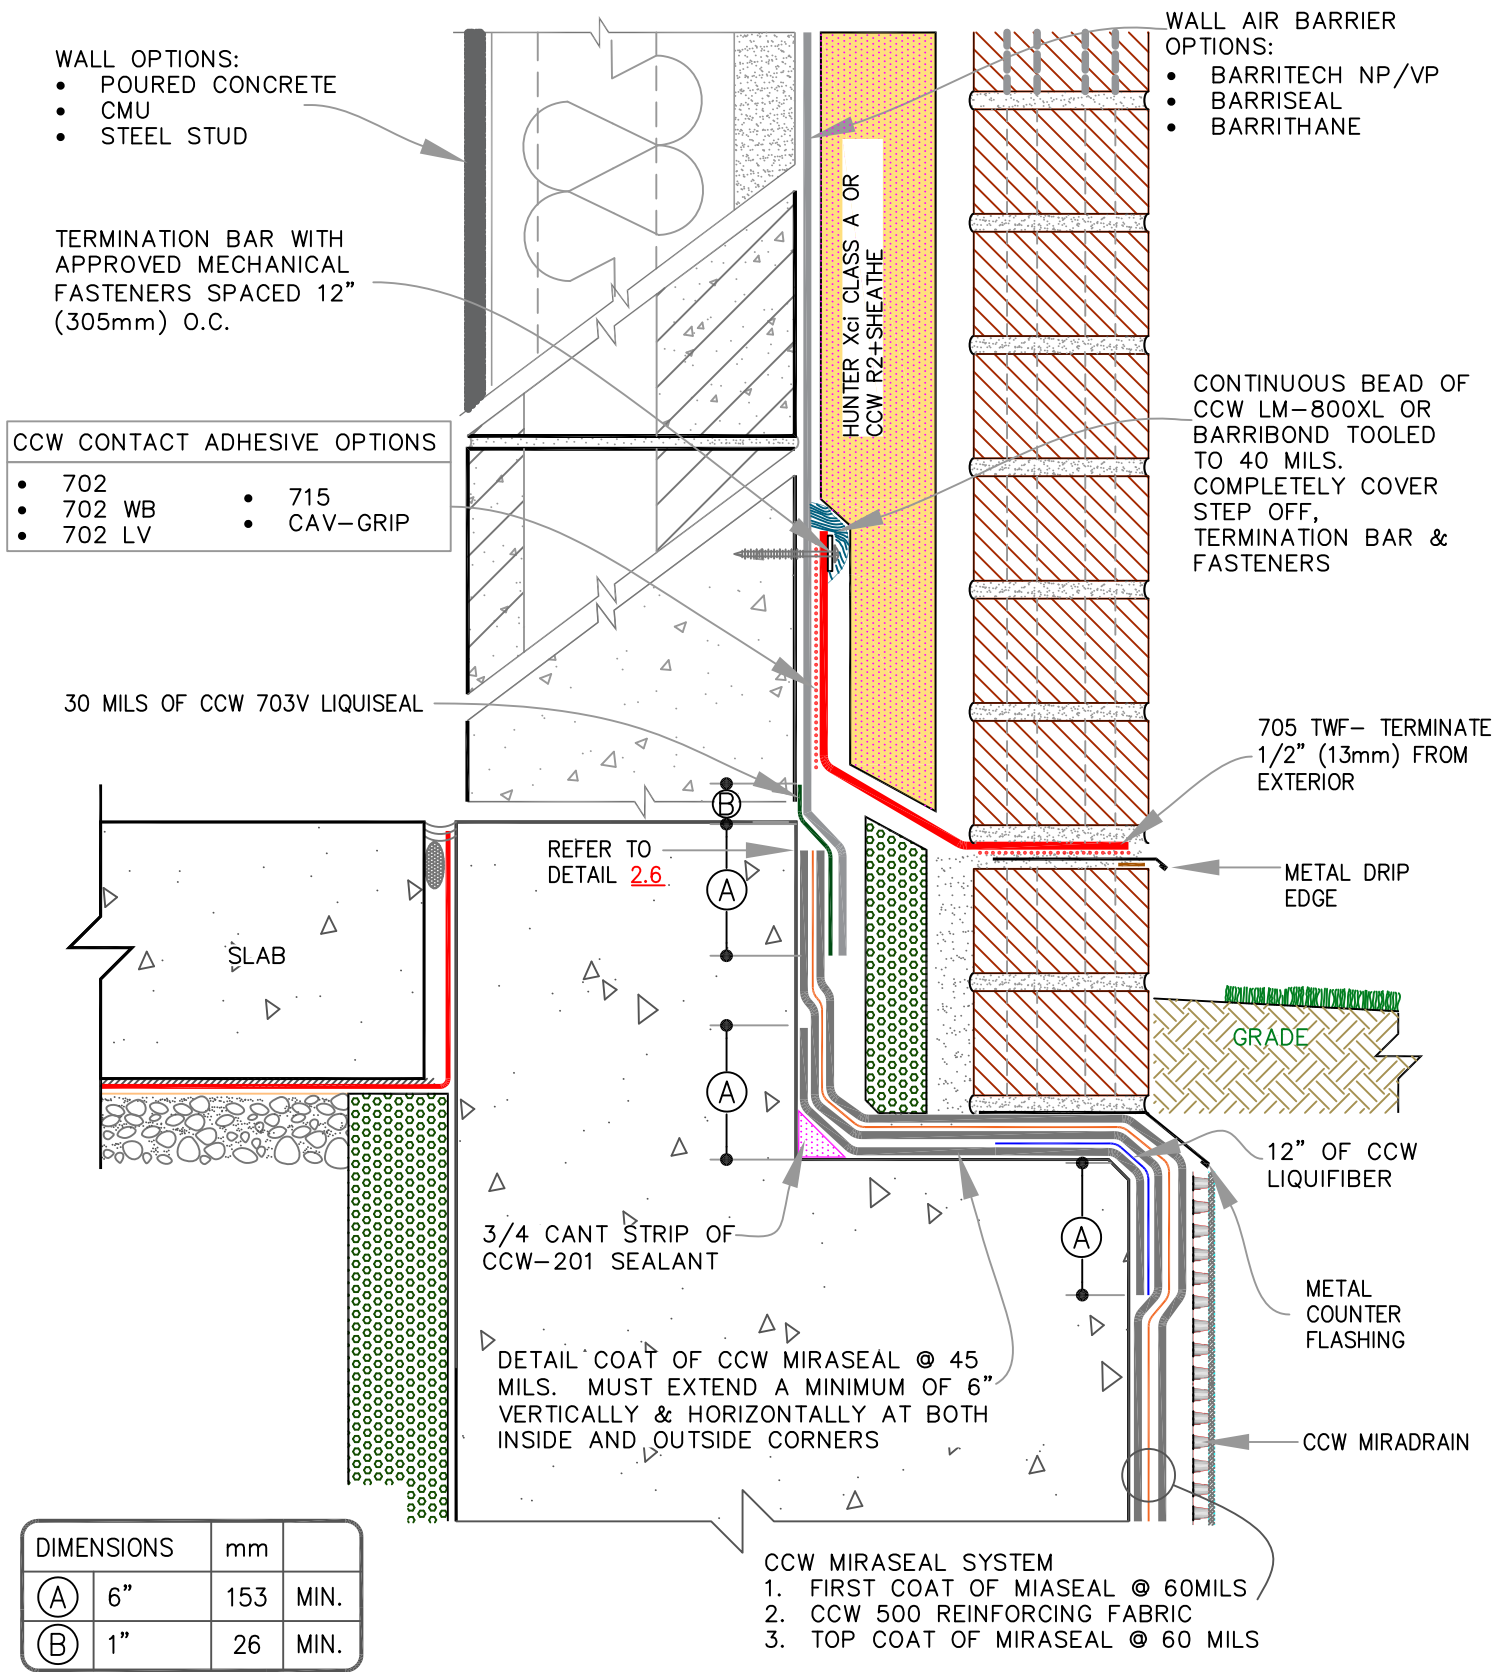

	0	WALL BARRIERS:	BELOW GRADE BARRIERS:	5.6
	REFER TO NOTES	BARRITECH, BARRISEAL OR BARRITHANE	MIRADRI 860/861	
REFER TO SPECS FOR ADDITIONAL INFORMATION				